


EXHIBIT "D"
 ACCOMPANYING REPORT OF
 F. C. HERRMANN
 CONS. ENG.

TYPICAL LEVEL SECTIONS
 FOR
 PROPOSED RECLAMATION
 OF LANDS OF
 A. O. STEWART
 IN
 RANCHO EL PESCADERO BETWEEN
 SAN JOAQUIN RIVER AND PARADISE CUT

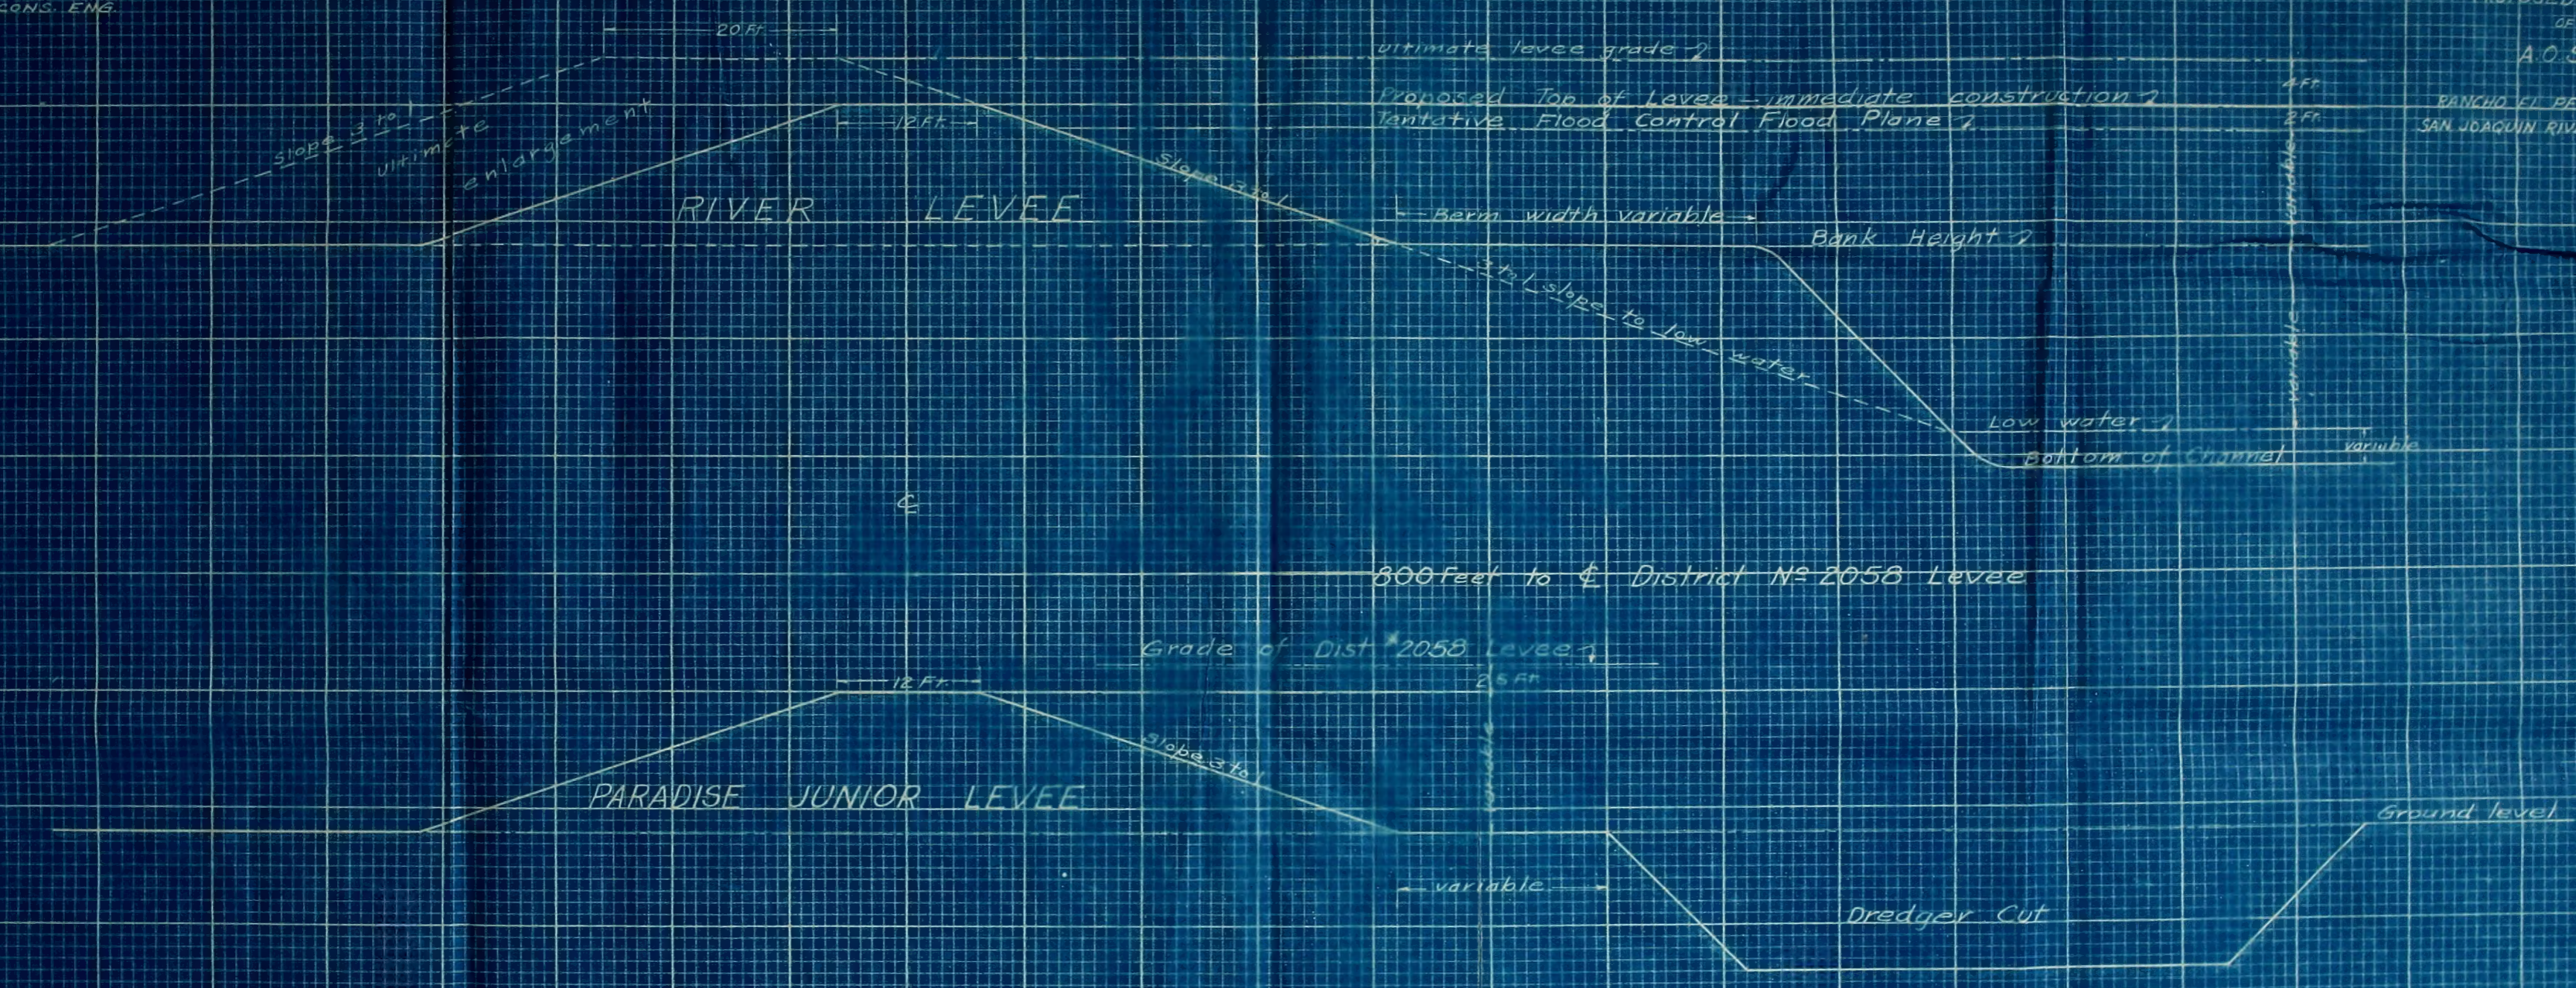



1966.X-315.001c